


TREE PRESERVATION PLAN

SCALE: 1" = 30'

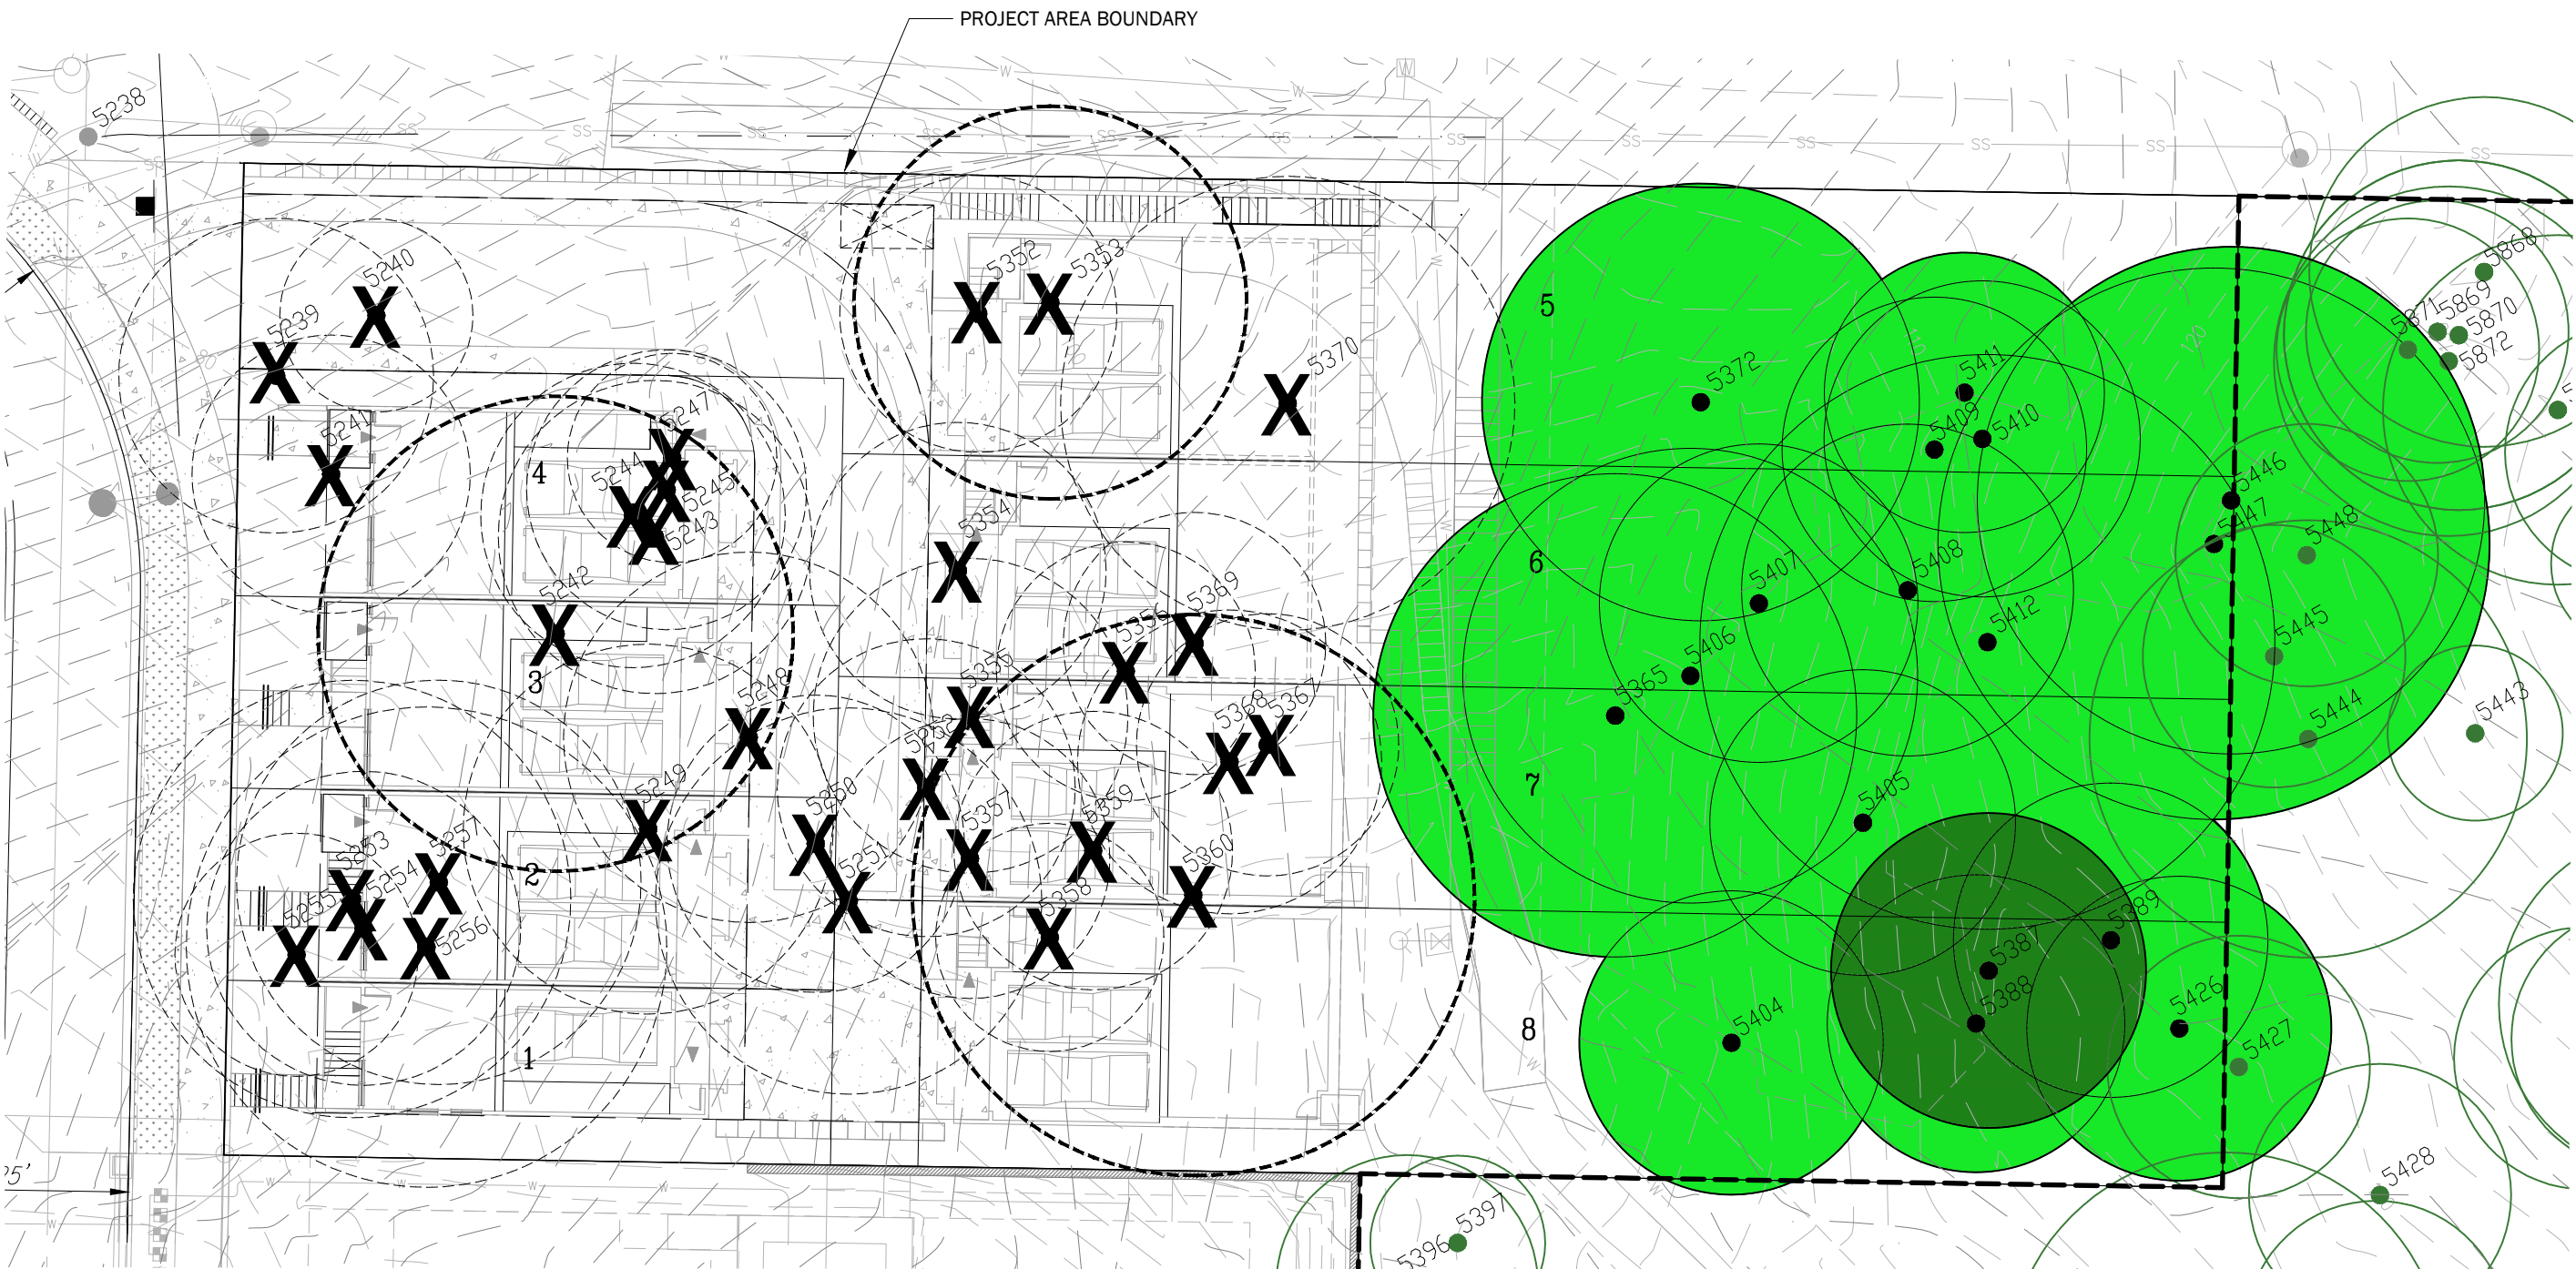

TREE PRESERVATION PLAN - PROJECT BOUNDARY

SCALE: 1" = 20'

LEGEND

- SIGNIFICANT TREE TO BE REMOVED WITHIN PROJECT AREA
- SIGNIFICANT TREE TO BE RETAINED WITHIN PROJECT AREA
- LANDMARK TREE TO BE REMOVED WITHIN PROJECT AREA
- LANDMARK TREE TO BE RETAINED WITHIN PROJECT AREA
- SIGNIFICANT TREE TO BE RETAINED OUTSIDE PROJECT AREA



DATE		12/15/2015
DESIGNED		KRISTI M. PARK
DRAWN		KRISTI M. PARK
APPROVED		JOSH P. BEARD
PROJECT MANAGER		JOSH P. BEARD
SHEET		1
OF		1
PROJECT NUMBER		15099
TREE PRESERVATION PLAN		
MAPLEWOOD		
AMALANI, LLC/IBBO, LLC		
105 SOUTH MAIN STREET, SUITE 230		
SEATTLE, WA 98104		
CORE DESIGN		
ENGINEERING • PLANNING • SURVEYING		
14711 NE 29th Place Suite 101		
Bellevue, Washington 98007		
425.885.7877 Fax 425.885.7963		
NO.		
REVISIONS		
DATE		